
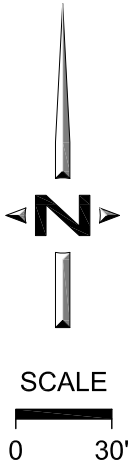


TURN PUMP STA UG EXT RANCHO AMIGOS RD - PRELIMINARY SKETCH

MATCHLINE 'A' SEE SHEET 2

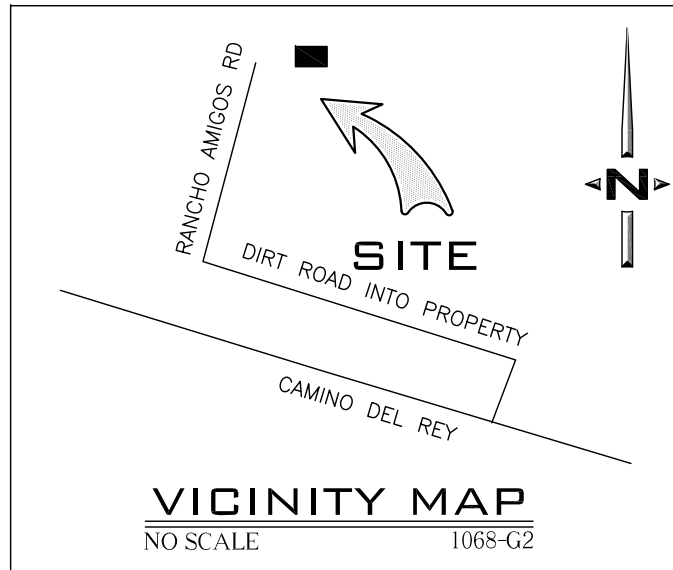

NOTES

CUSTOMER IS RESPONSIBLE FOR:



- *TRENCH, EXCAVATION AND BACKFILL
- *CONDUIT (INCLUDING REDUCERS & ADAPTERS AT HANDHOLES)
- *SUBSTRUCTURES
- *CONCRETE/SIDEWALK BREAK & REPAIR
- *RETAINING WALLS

MAINTAIN A MINIMUM OF 5' WHEN PARALLELING WET UTILITIES AND 6" WHEN CROSSING

MAINTAIN 5' CLEARANCE BETWEEN VEHICULAR TRAFFIC AND PADMOUNTED EQUIPMENT

IT IS THE CUSTOMER'S RESPONSIBILITY TO PROVIDE TRENCH AND CONDUIT TO THE ENERGIZED SOURCE. EMPTY CONDUIT STUBS ARE INSTALLED FOR THE FUTURE USE OF THE UTILITY. IF THE STUB IS UNUSABLE, THE CUSTOMER MAY CLEAN OR REPAIR THE STUB, OTHERWISE, INSTALL NEW TRENCH AND CONDUIT TO THE SOURCE.

24 HOUR LINE TRUCK ACCESS TO SDG&E DISTRIBUTION AND SERVICE FACILITIES REQUIRED.

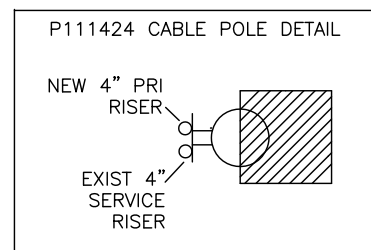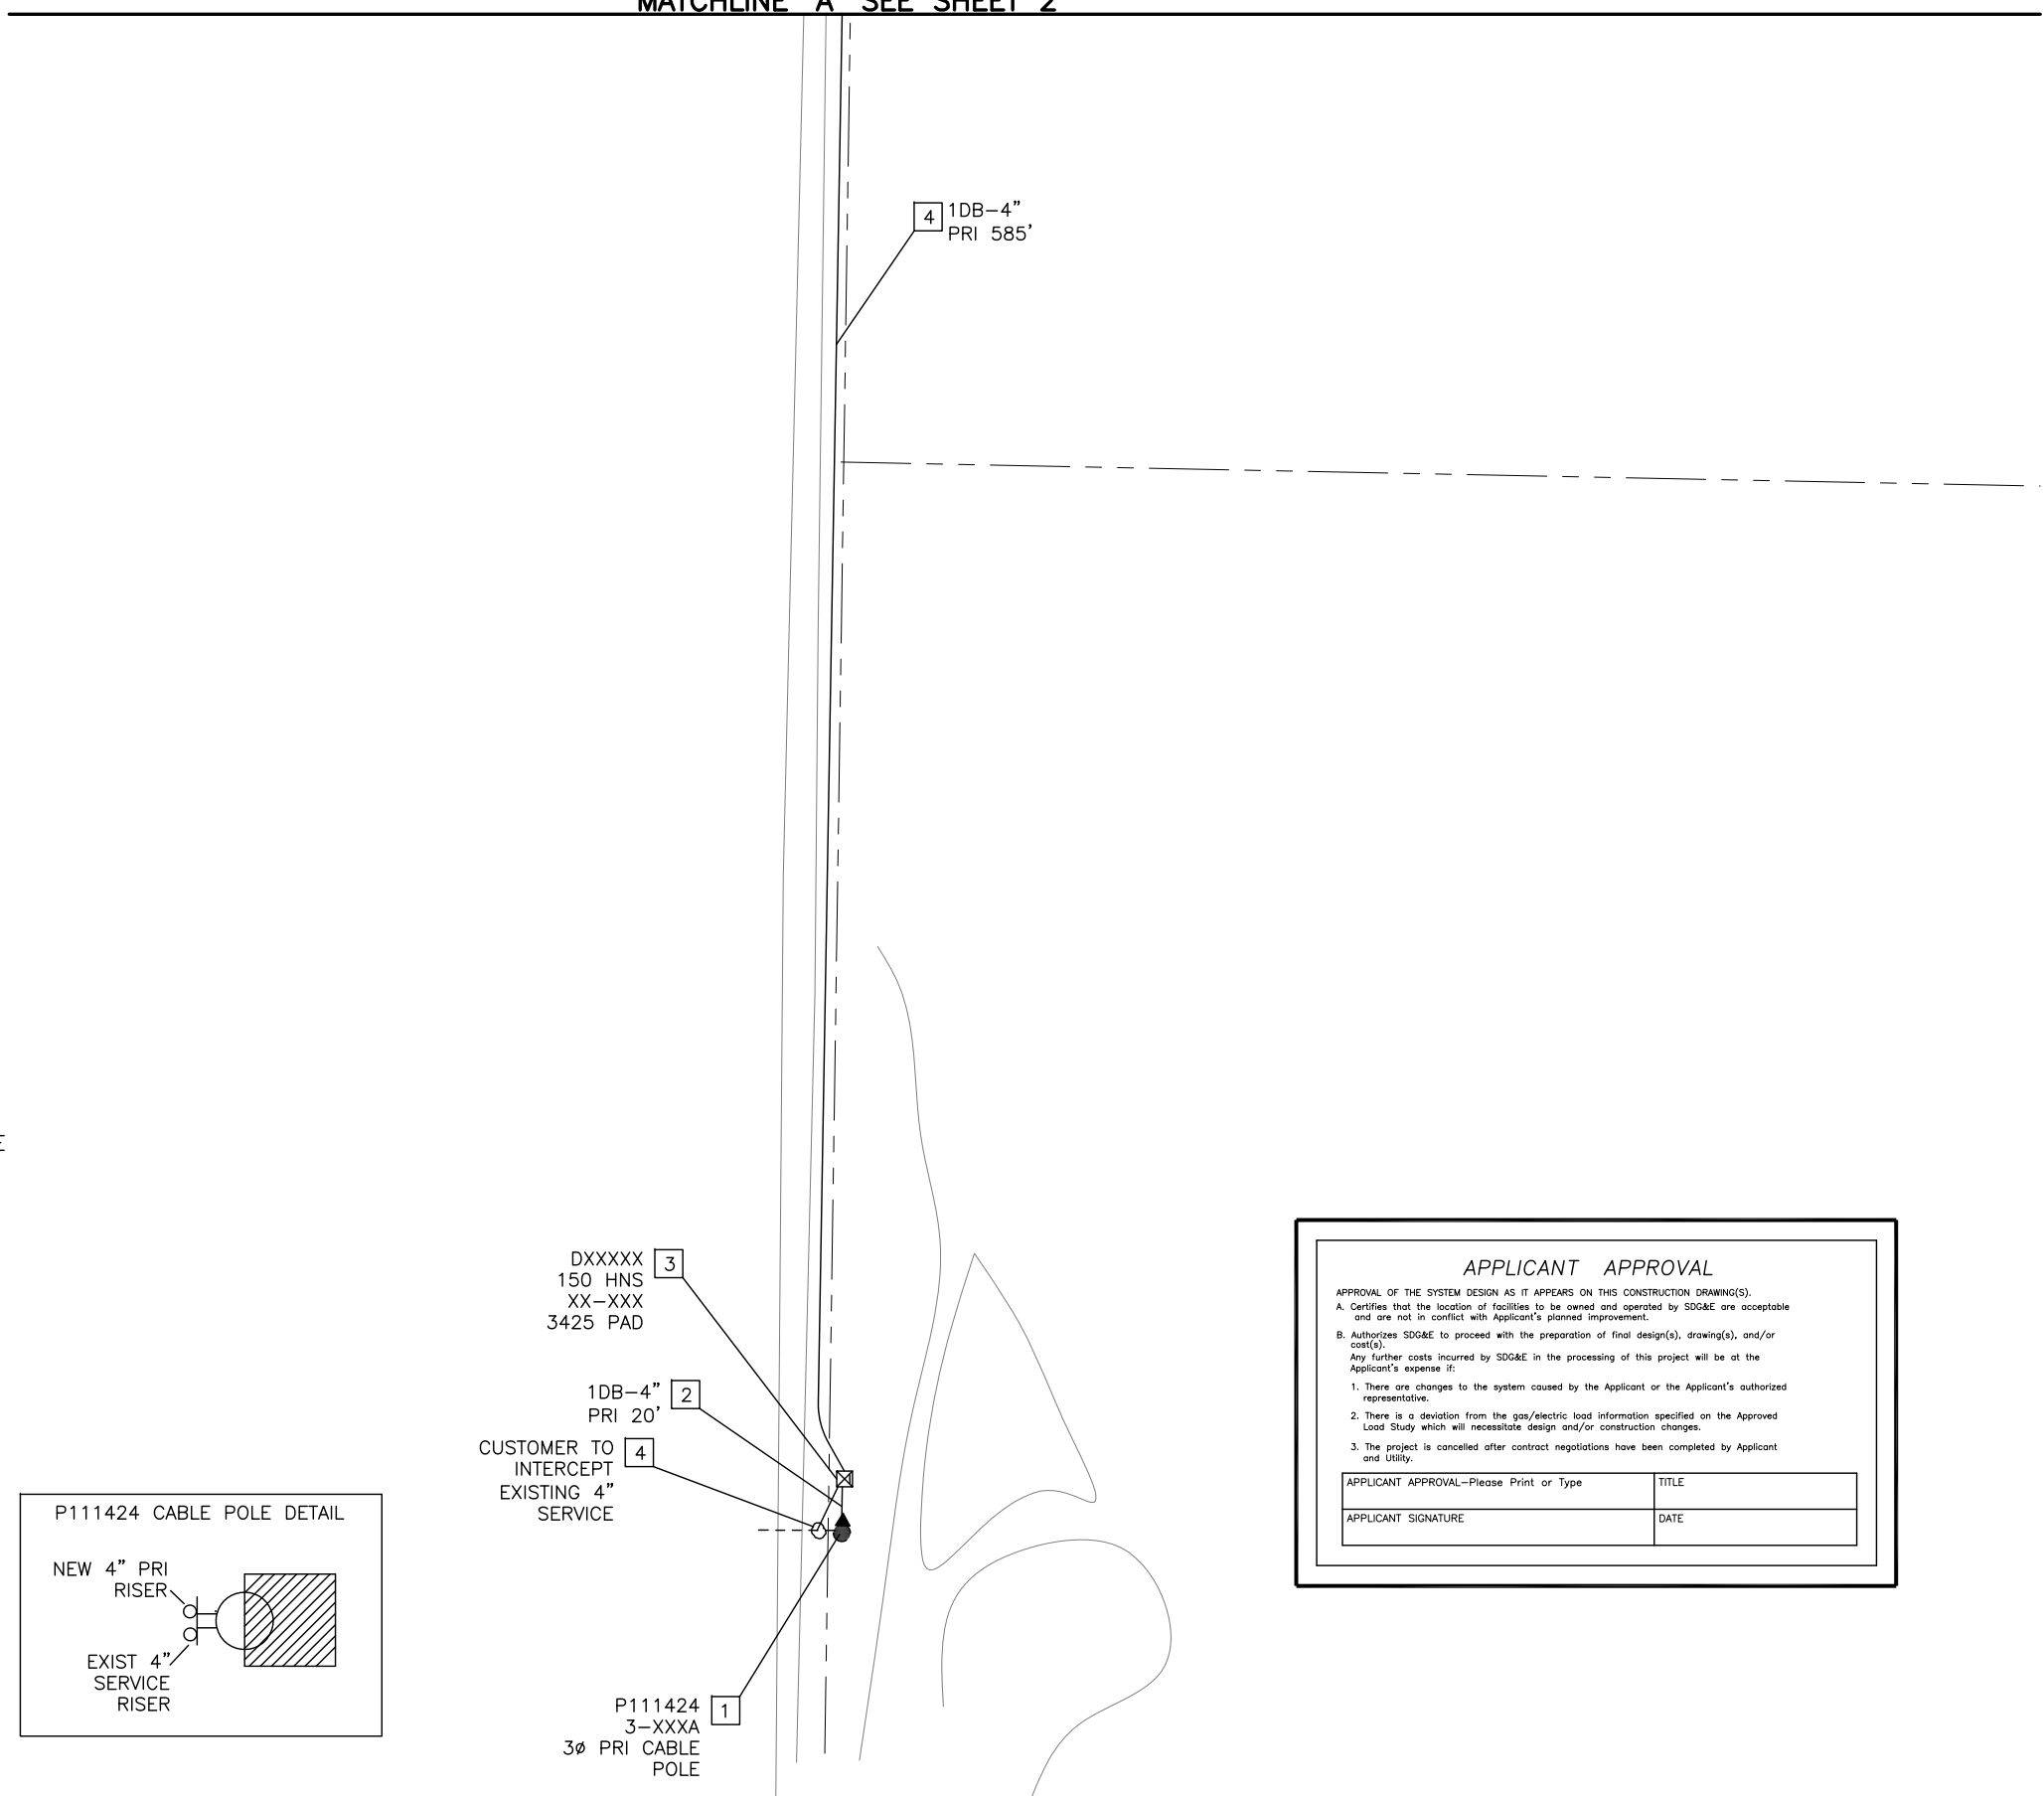

APPLICANT APPROVAL	
APPROVAL OF THE SYSTEM DESIGN AS IT APPEARS ON THIS CONSTRUCTION DRAWING(S). A. Certifies that the location of facilities to be owned and operated by SDG&E are acceptable and are not in conflict with Applicant's planned improvement. B. Authorizes SDG&E to proceed with the preparation of final design(s), drawing(s), and/or cost(s). Any further costs incurred by SDG&E in the processing of this project will be at the Applicant's expense if: 1. There are changes to the system caused by the Applicant or the Applicant's authorized representative. 2. There is a deviation from the gas/electric load information specified on the Approved Load Study which will necessitate design and/or construction changes. 3. The project is cancelled after contract negotiations have been completed by Applicant and Utility.	
APPLICANT APPROVAL—Please Print or Type	TITLE
APPLICANT SIGNATURE	DATE





Call 2 Working Days Before You Dig!
811

PROJECT NOTIFICATION #	300000439318	REV/SUPP	DATE
DESIGNED BY	300000439289		
PLANNER NAME	ANDREA PERSING		
PLANNER PHONE	(760) 480-7729		
	A. PERSING		
		PAGE 1 OF 2	8/08/2022

8/28/22am

TURN PUMP STA UG EXT RANCHO AMIGOS RD

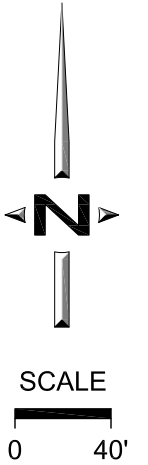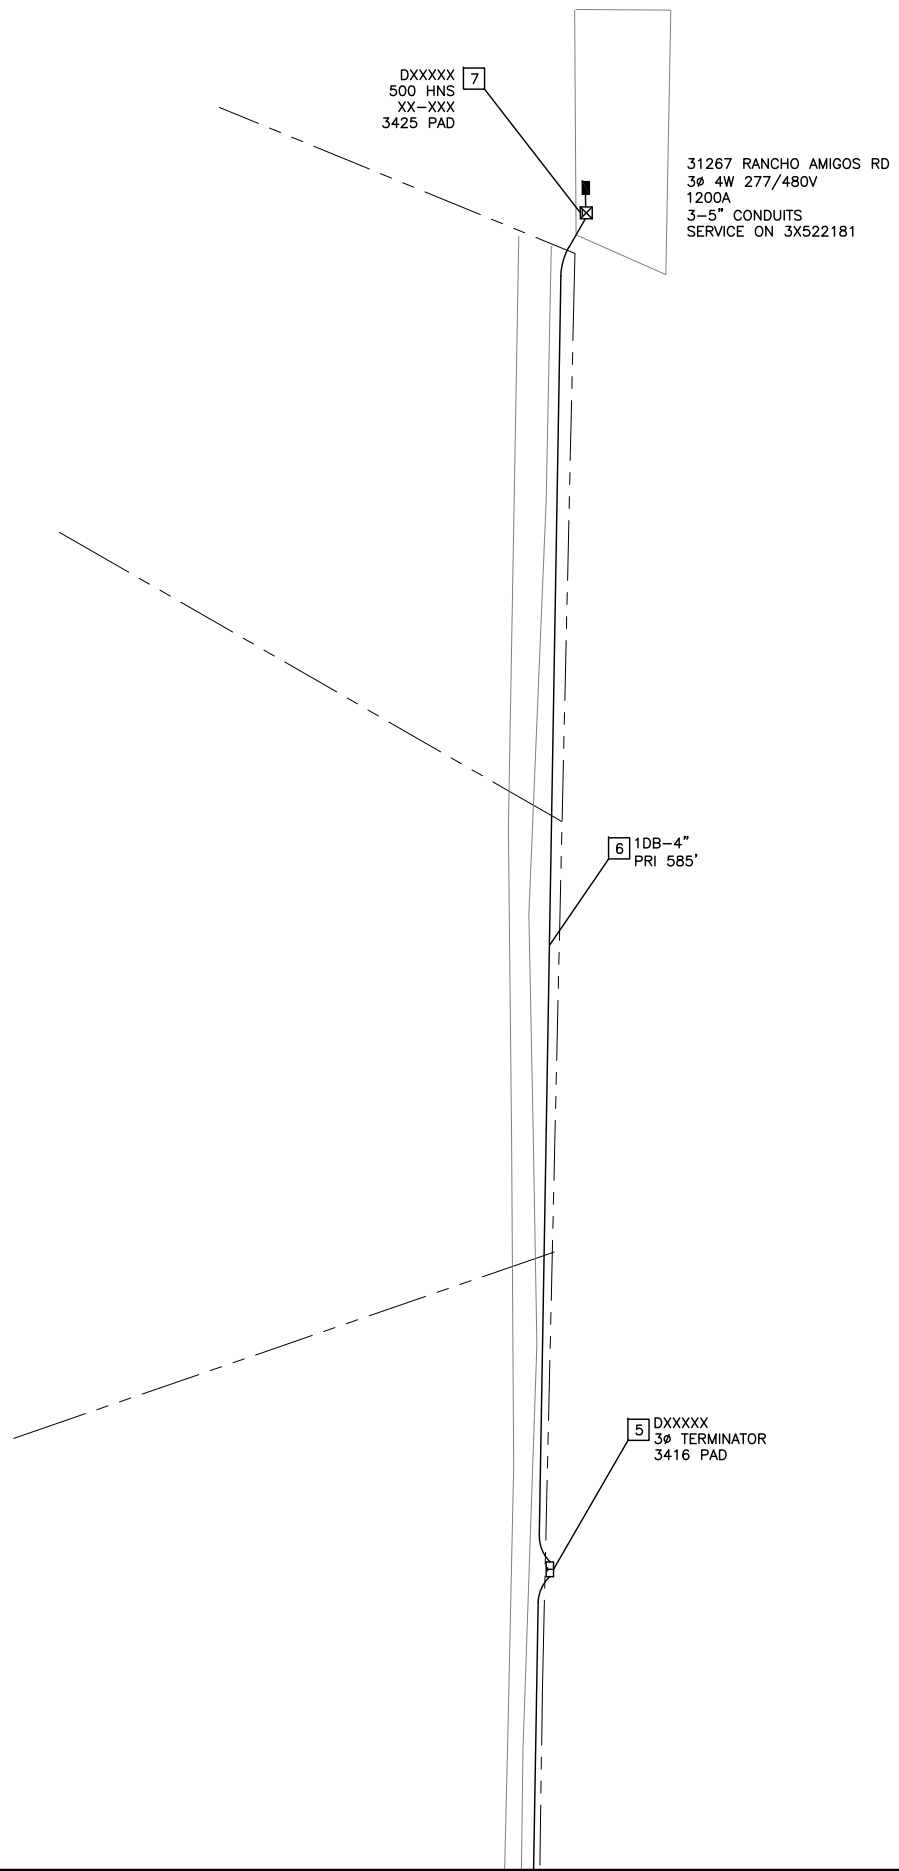

PROJECT NOTIFICATION #:	300000439318	REV/SUPP	0	DATE	8/08/2022
PLAN NOTIFICATION #:	300000439289	 <small>San Diego Gas & Electric</small>	PLANNER NAME	PAGE 2 OF 2	
DESIGNED BY:	ANDREA PERSING			PLANNER PHONE:	(760) 480-7729



Call 2 Working Days Before You Dig!
811

MATCHLINE 'A' SEE SHEET 1

8:06am