

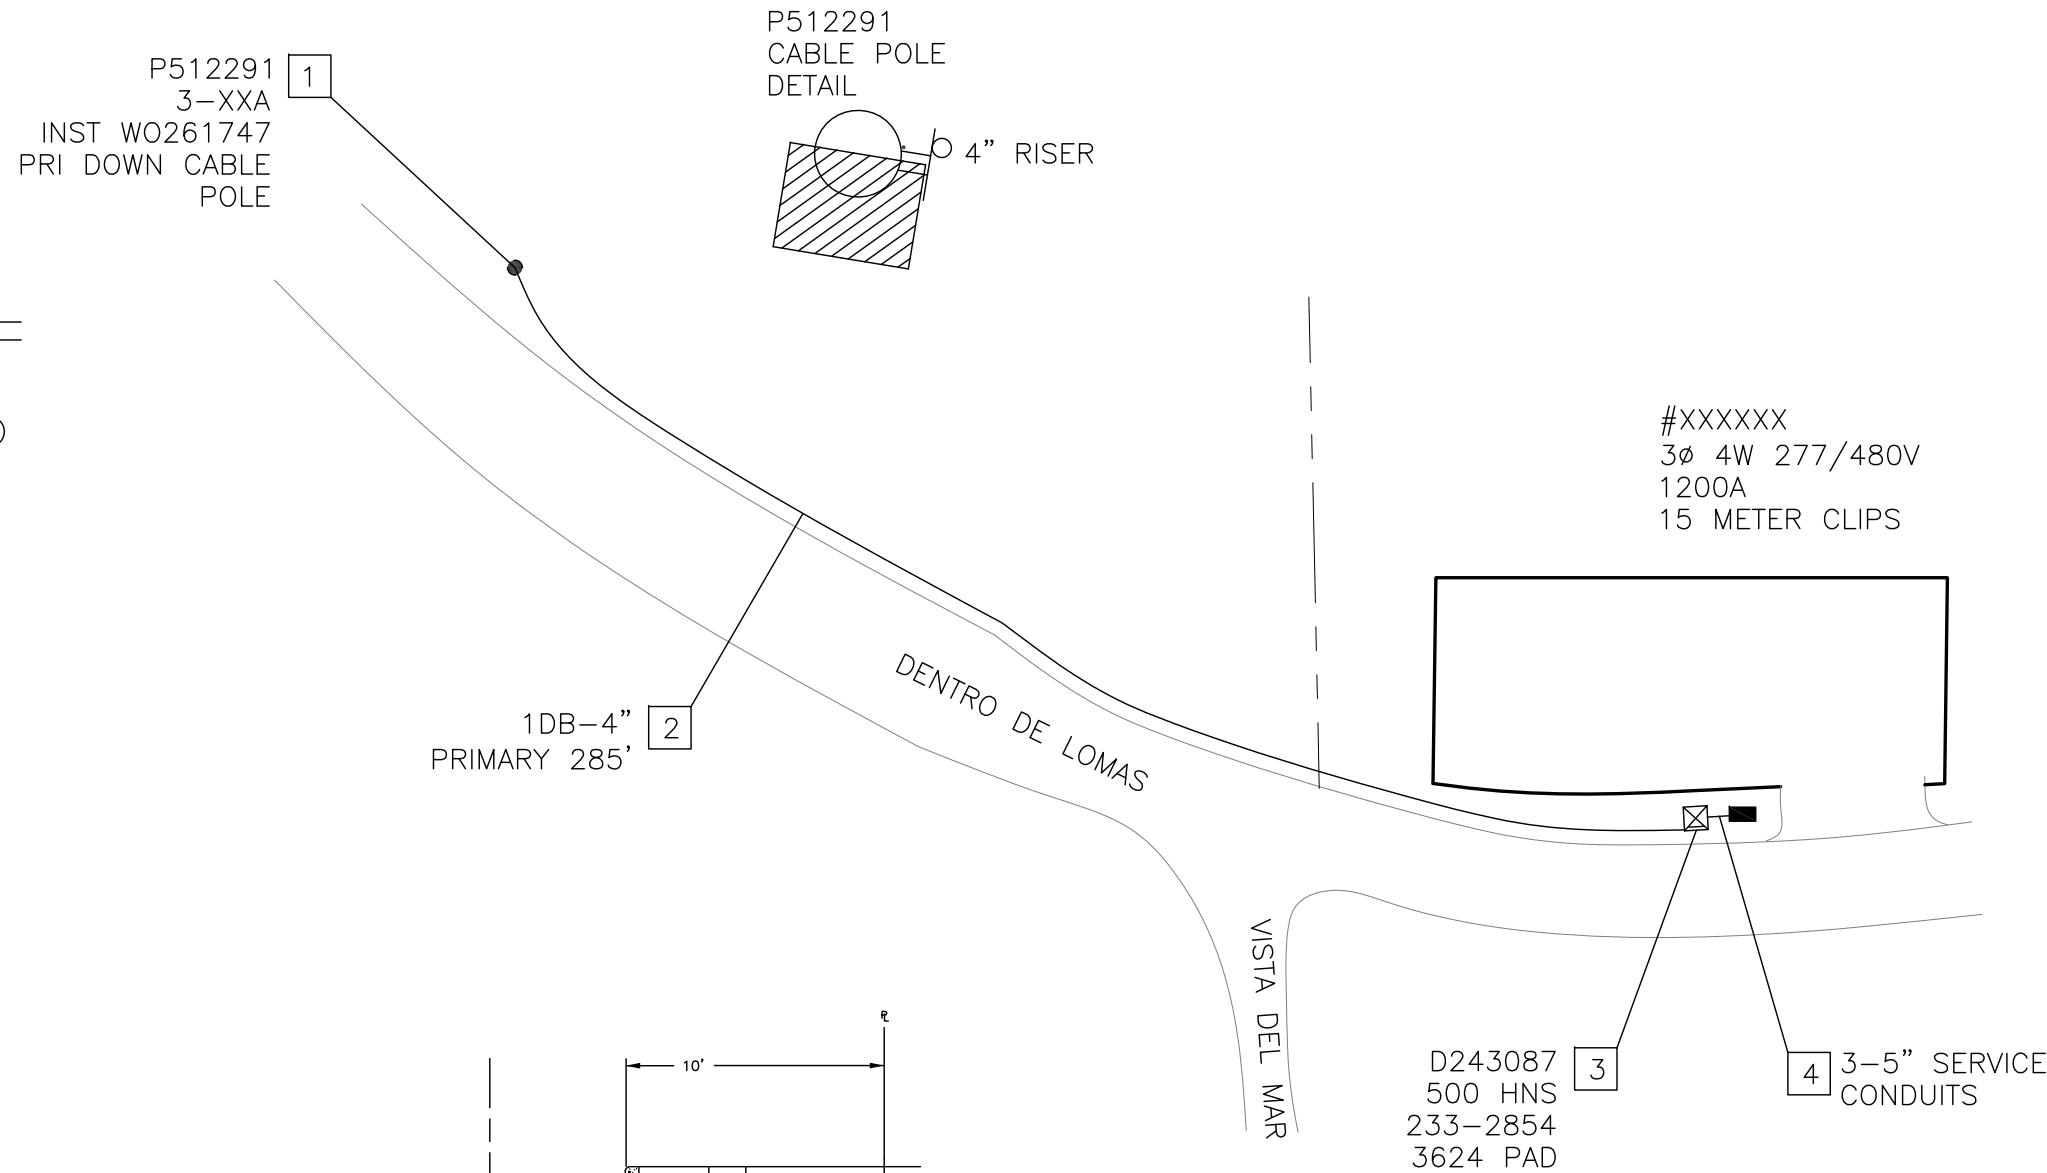
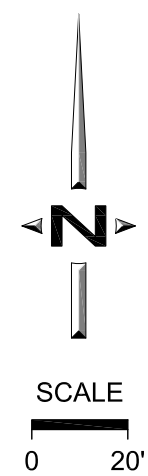


R16 XFMR & SVC RWMD DENTRO DE LOMAS PRELIMINARY SKETCH

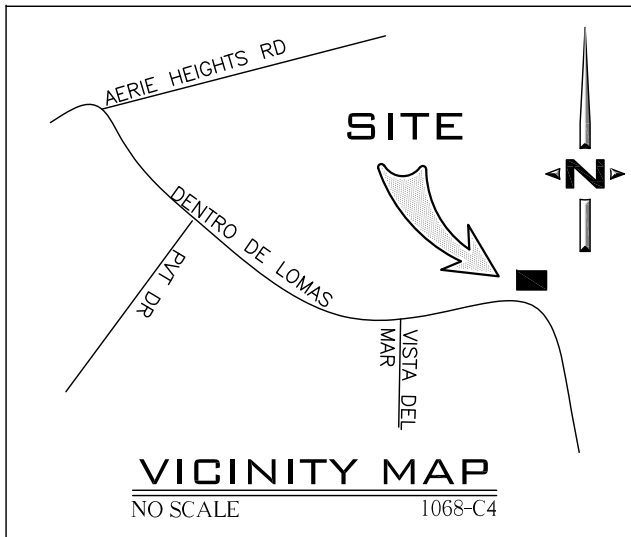

NOTES

- CUSTOMER IS RESPONSIBLE FOR:
- *TRENCH, EXCAVATION AND BACKFILL
 - *CONDUIT (INCLUDING REDUCERS & ADAPTERS AT HANDHOLES)
 - *SUBSTRUCTURES
 - *CONCRETE/SIDEWALK BREAK & REPAIR
 - *RETAINING WALLS
- MAINTAIN A MINIMUM OF 5' WHEN PARALLELING WET UTILITIES AND 6" WHEN CROSSING
- MAINTAIN 5' CLEARANCE BETWEEN TRANSFORMER PADS AND ALL WINDOW OPENINGS
- MAINTAIN 5' CLEARANCE BETWEEN VEHICULAR TRAFFIC AND PADMOUNTED EQUIPMENT
- IT IS THE CUSTOMER'S RESPONSIBILITY TO PROVIDE TRENCH AND CONDUIT TO THE ENERGIZED SOURCE. EMPTY CONDUIT STUBS ARE INSTALLED FOR THE FUTURE USE OF THE UTILITY. IF THE STUB IS UNUSABLE, THE CUSTOMER MAY CLEAN OR REPAIR THE STUB, OTHERWISE, INSTALL NEW TRENCH AND CONDUIT TO THE SOURCE.
- 24 HOUR LINE TRUCK ACCESS TO SDG&E DISTRIBUTION AND SERVICE FACILITIES REQUIRED.

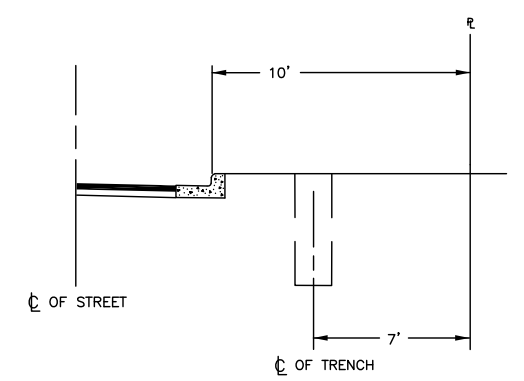

TYPICAL STREET SECTION
NO SCALE

APPLICANT APPROVAL	
APPROVAL OF THE SYSTEM DESIGN AS IT APPEARS ON THIS CONSTRUCTION DRAWING(S).	
A. Certifies that the location of facilities to be owned and operated by SDG&E are acceptable and are not in conflict with Applicant's planned improvement.	
B. Authorizes SDG&E to proceed with the preparation of final design(s), drawing(s), and/or cost(s).	
Any further costs incurred by SDG&E in the processing of this project will be at the Applicant's expense if:	
1. There are changes to the system caused by the Applicant or the Applicant's authorized representative.	
2. There is a deviation from the gas/electric load information specified on the Approved Load Study which will necessitate design and/or construction changes.	
3. The project is cancelled after contract negotiations have been completed by Applicant and Utility.	
<i>Chad A Williams</i>	12/07/22

PROJECT NOTIFICATION #:	300000541038	REV/SUPP DATE	0
DESIGNED BY:	ANDREA PERSING	PAGE	1 OF 1
PLANNER PHONE:	(760) 480-7729	PLANNER NAME:	A. PERSING
PLANNING PHONE:	(760) 480-7729	DATE:	12/05/2022
PLANNER PHONE:	(760) 480-7729	DATE:	12/05/2022

